



SL Floor Circuits;  
15,16, 33,34,35,36,37,38,39

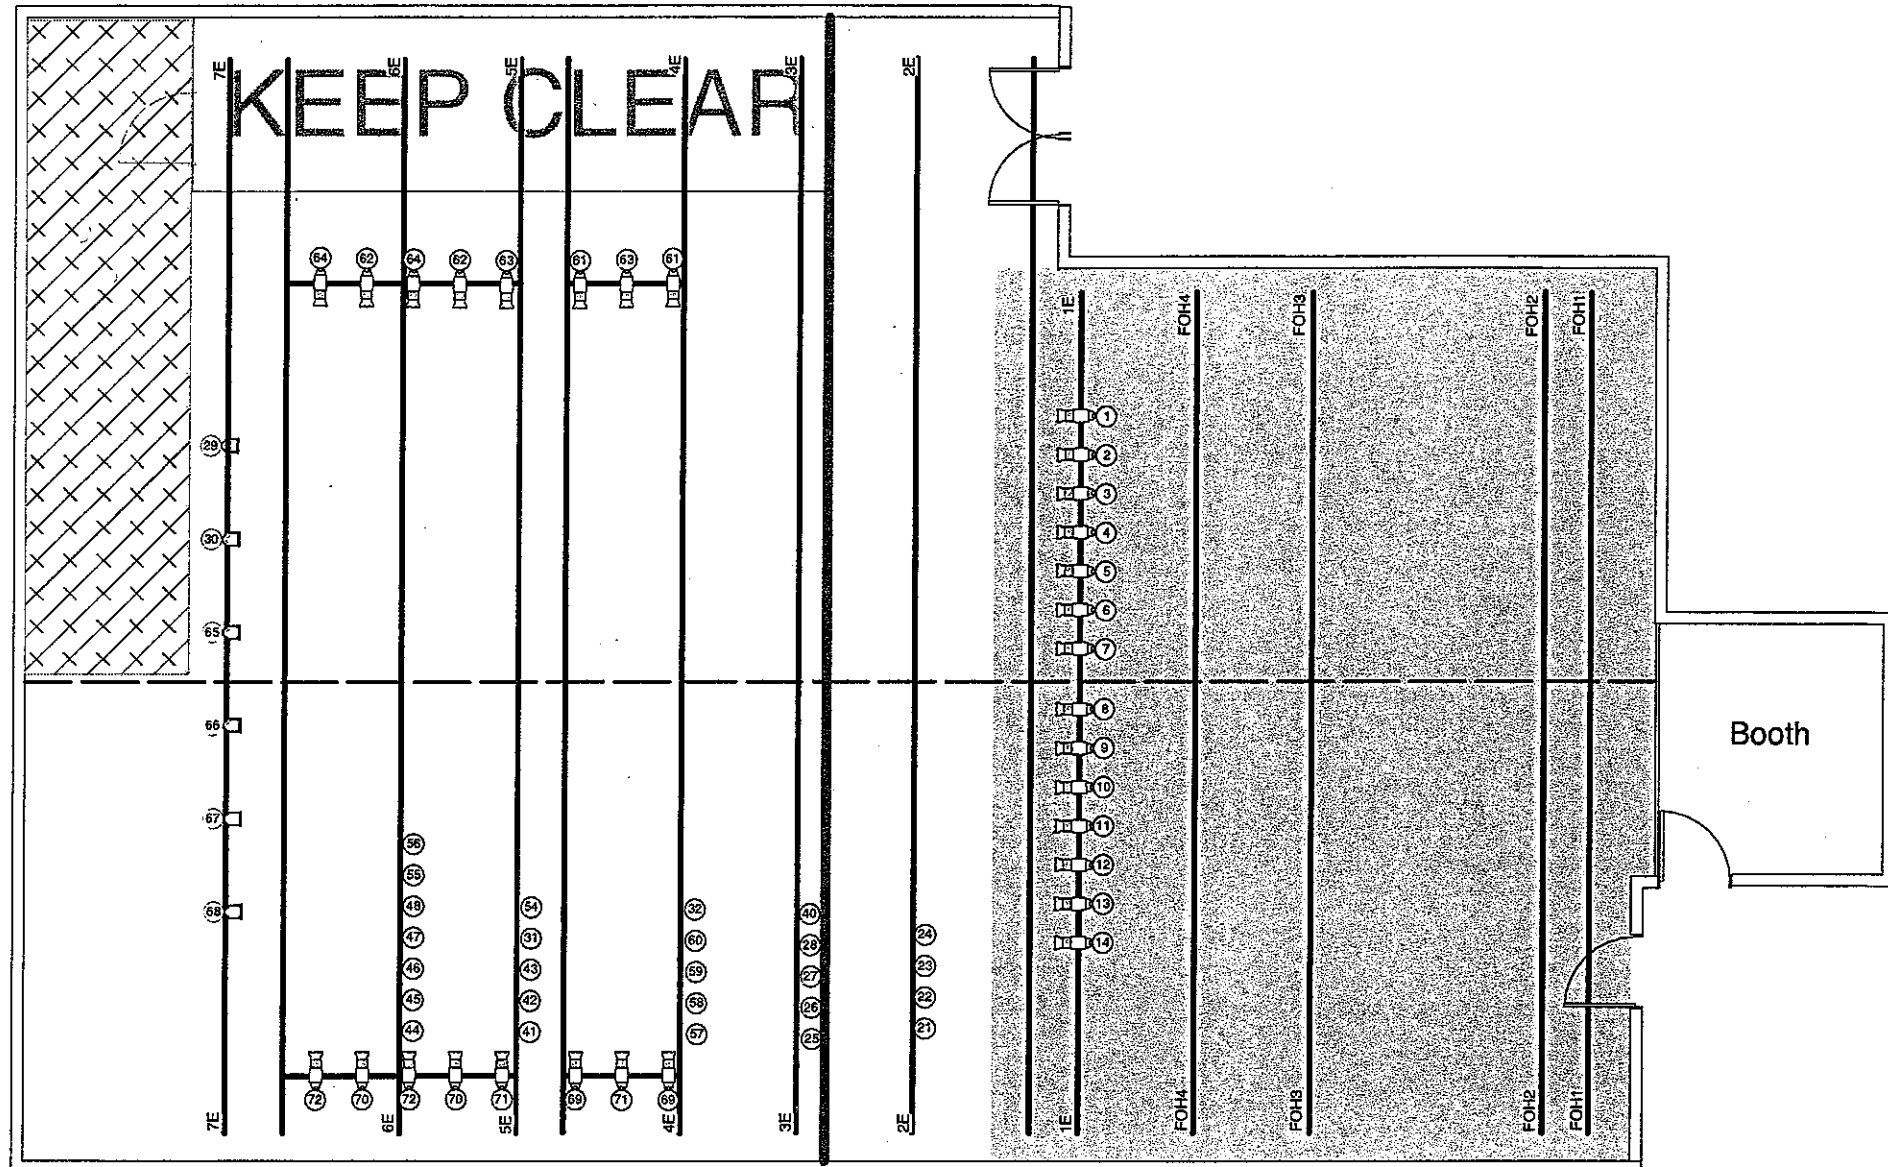

SR Floor Circuits;  
17,18,19,20, 49,50,51,52,53

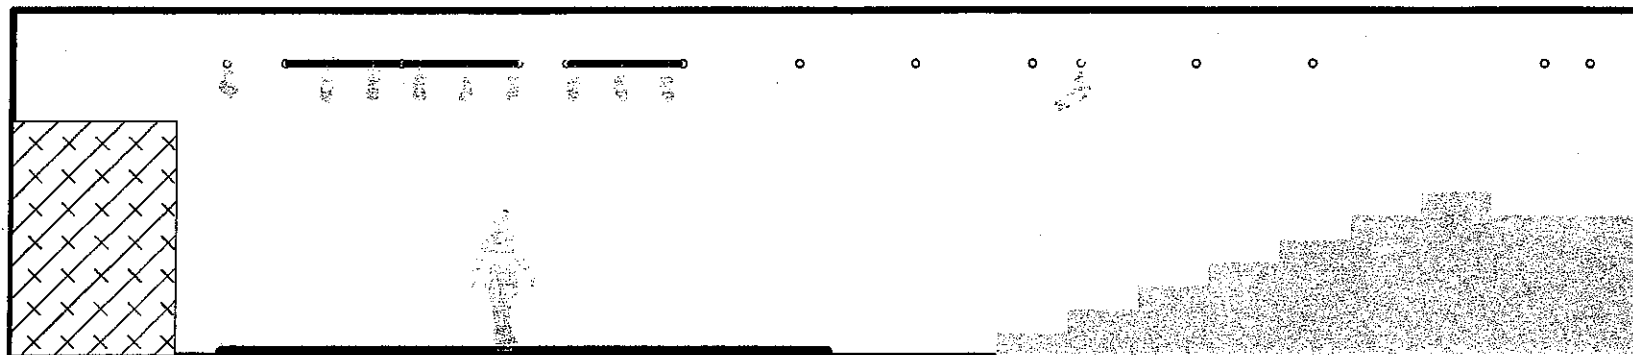

# TEATRO PREGONES THEATER

575Walton av.  
Bronx, NY 10451

## Lighting Plot

All Leko units are Source 4 jr Scale. 1/8"=1'  
Trim is 12' to grid

○—Dimmer #

Drawing by; Esteban Lima  
esteban@estebanluz.com

